



CABINET NOTES:


1. ALL CABINET BOXES SHALL CLEAR FINISH VENEER ON PLYWOOD
2. USE 3/4" THICK MEDIUM DENSITY OVERLAY (MDO), OR PLYWOOD SIDES WITH CLEAR FINISHED VENEER.
3. USE 3/4" THICK MEDIUM DENSITY OVERLAY (MDO), OR PLYWOOD SHELVES WITH CLEAR FINISHED VENEER.
4. USE 1/2" MATERIAL FOR TOPS, BOTTOMS AND BACKS.
5. DRAWER BOXES SHALL BE BUILT WITH 3/4" SOLID HARDWOOD WITH DOVETAIL JOINTS.
6. DRAWER BOTTOMS SHALL BE 1/4" THICK HARDWOOD VENEERED PLYWOOD AND DADOED INTO SIDES AND FRONT OF DRAWER BOX.
7. PROVIDE CONCEALED FULL-EXTENSION UNDER MOUNT GUIDES FOR ALL DRAWERS.
8. ALL DRAWERS SHALL BE SELF CLOSING.
9. CABINET FINISH, DOOR AND DRAWER FACE STYLES SHALL BE CHOSEN BY THE OWNER.

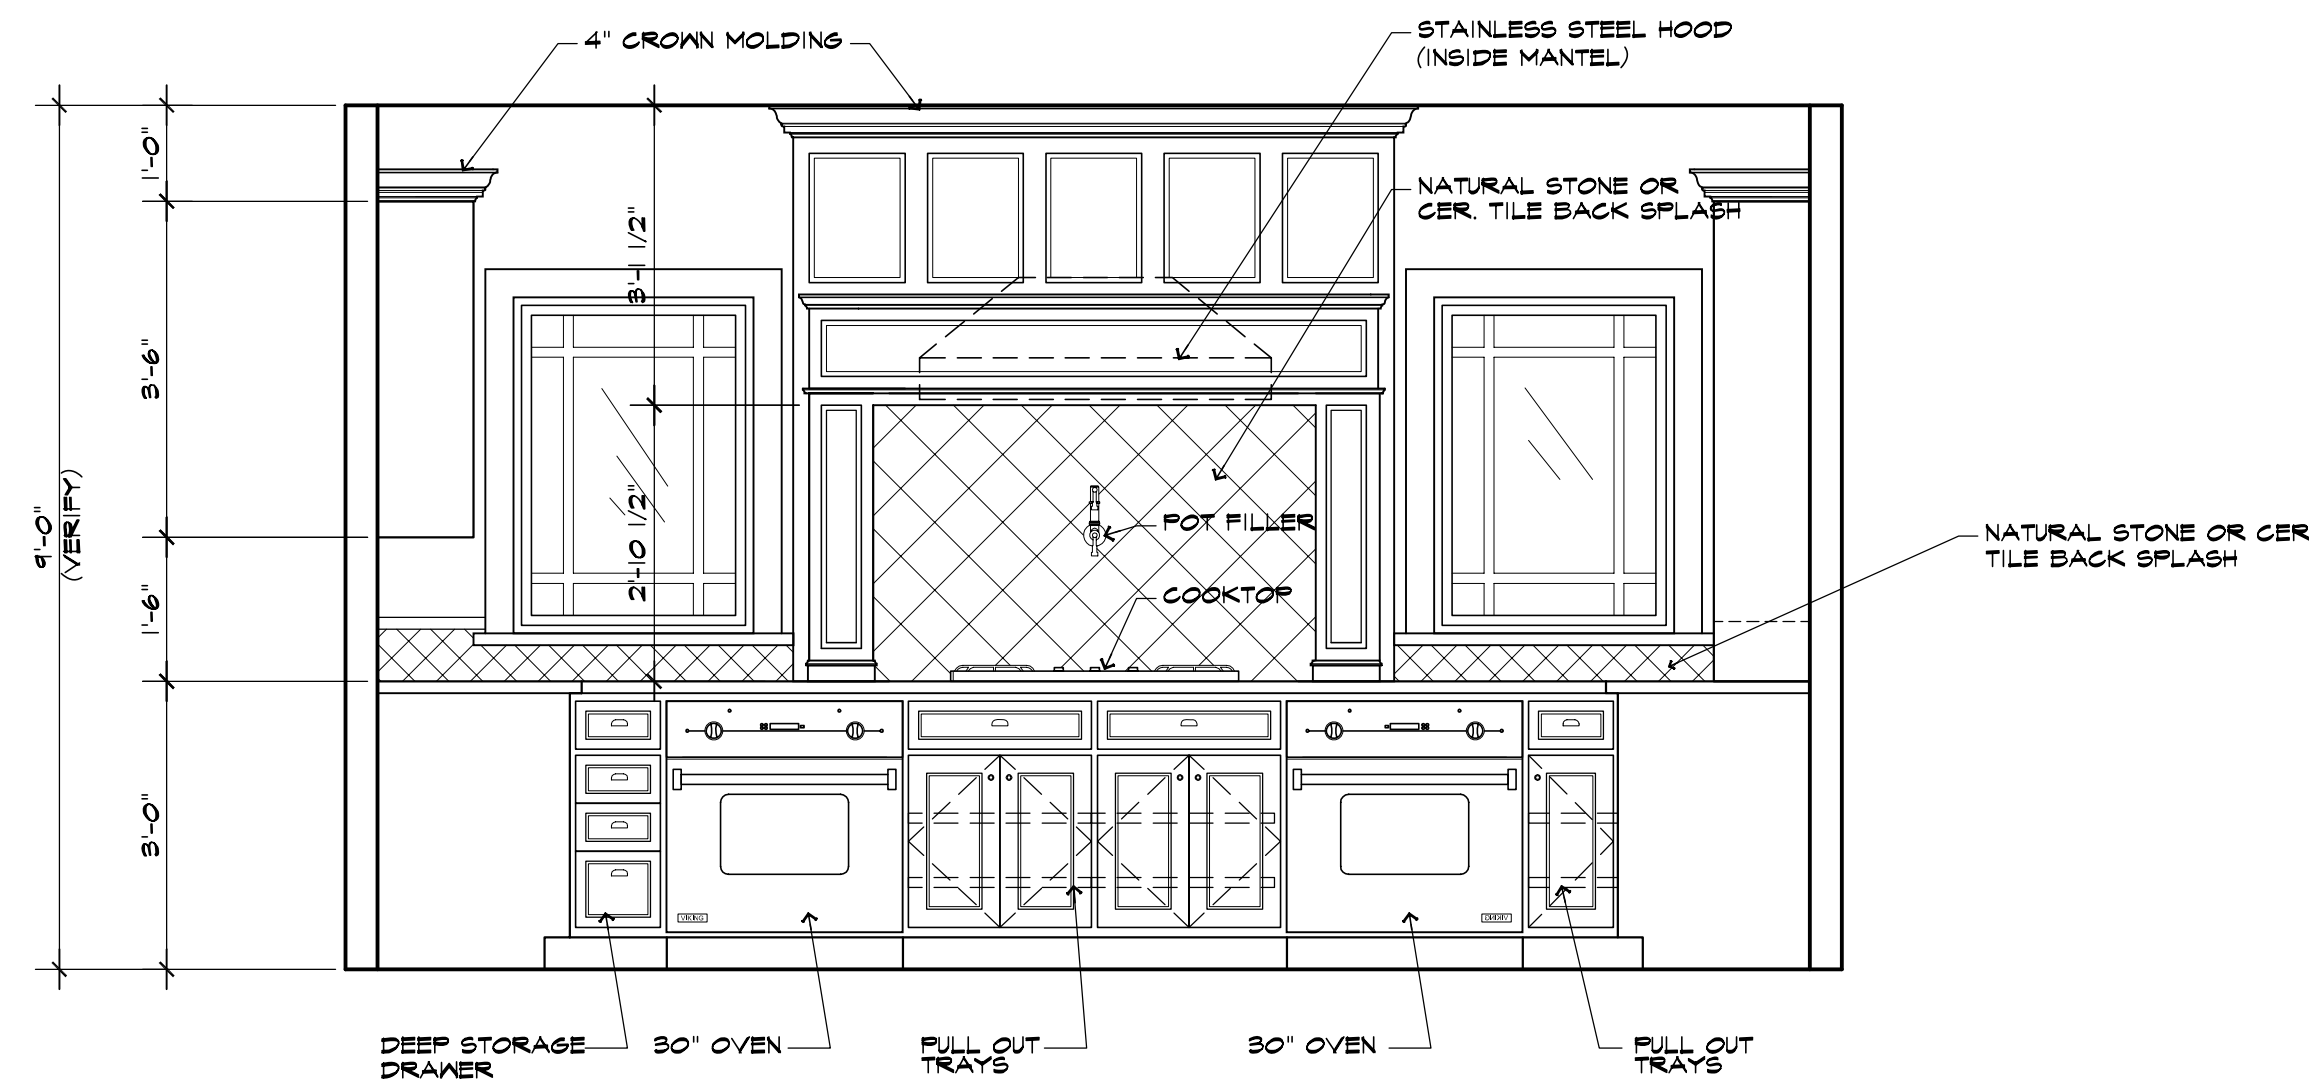


**ELEVATION 1
KITCHEN ELEVATIONS**

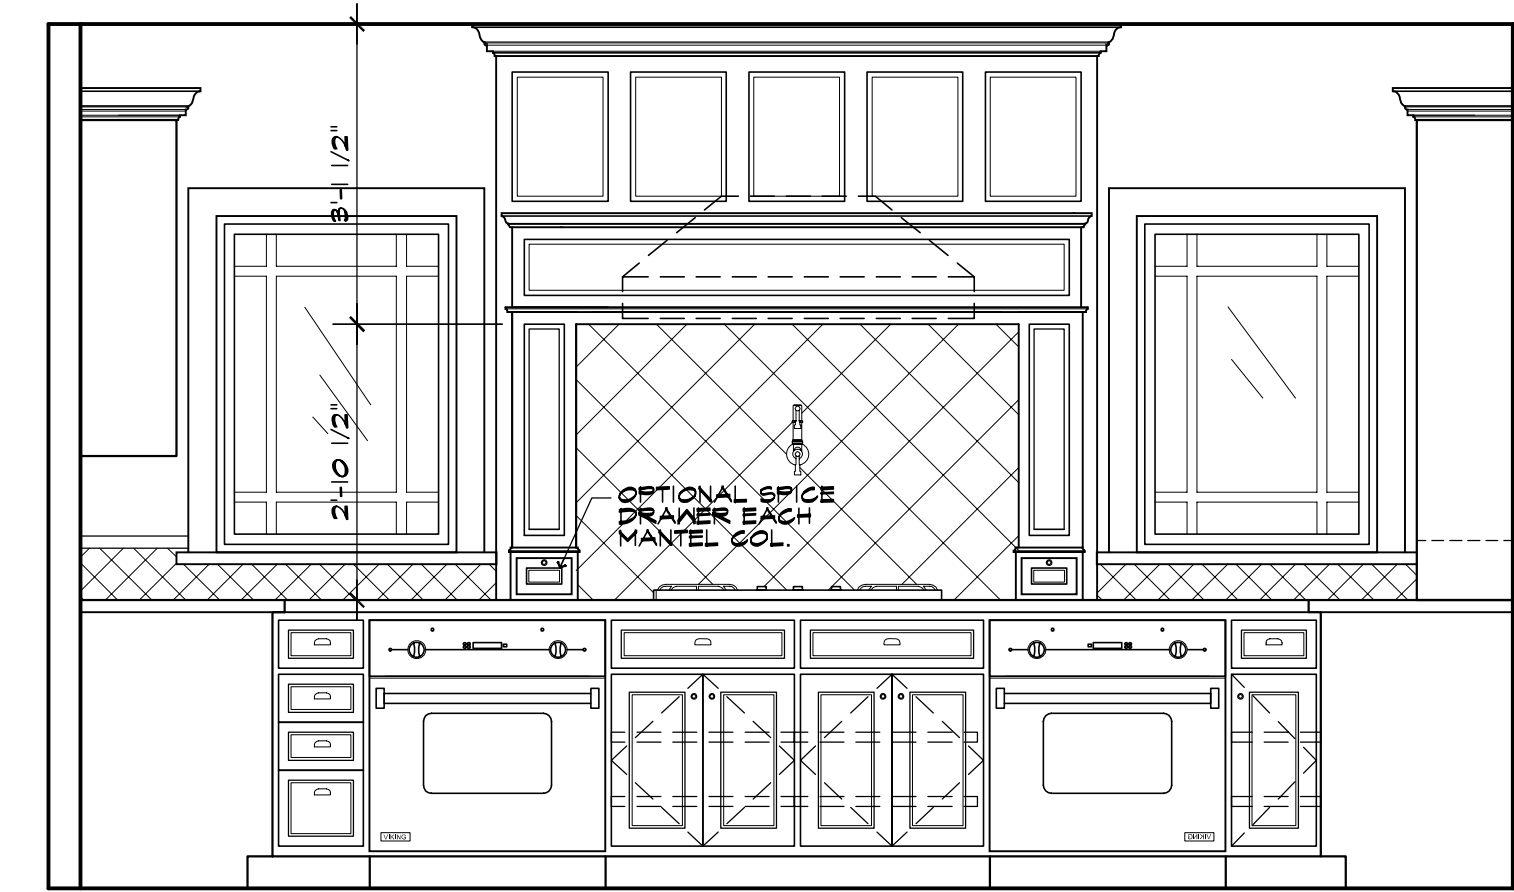


ELEVATION 1.A

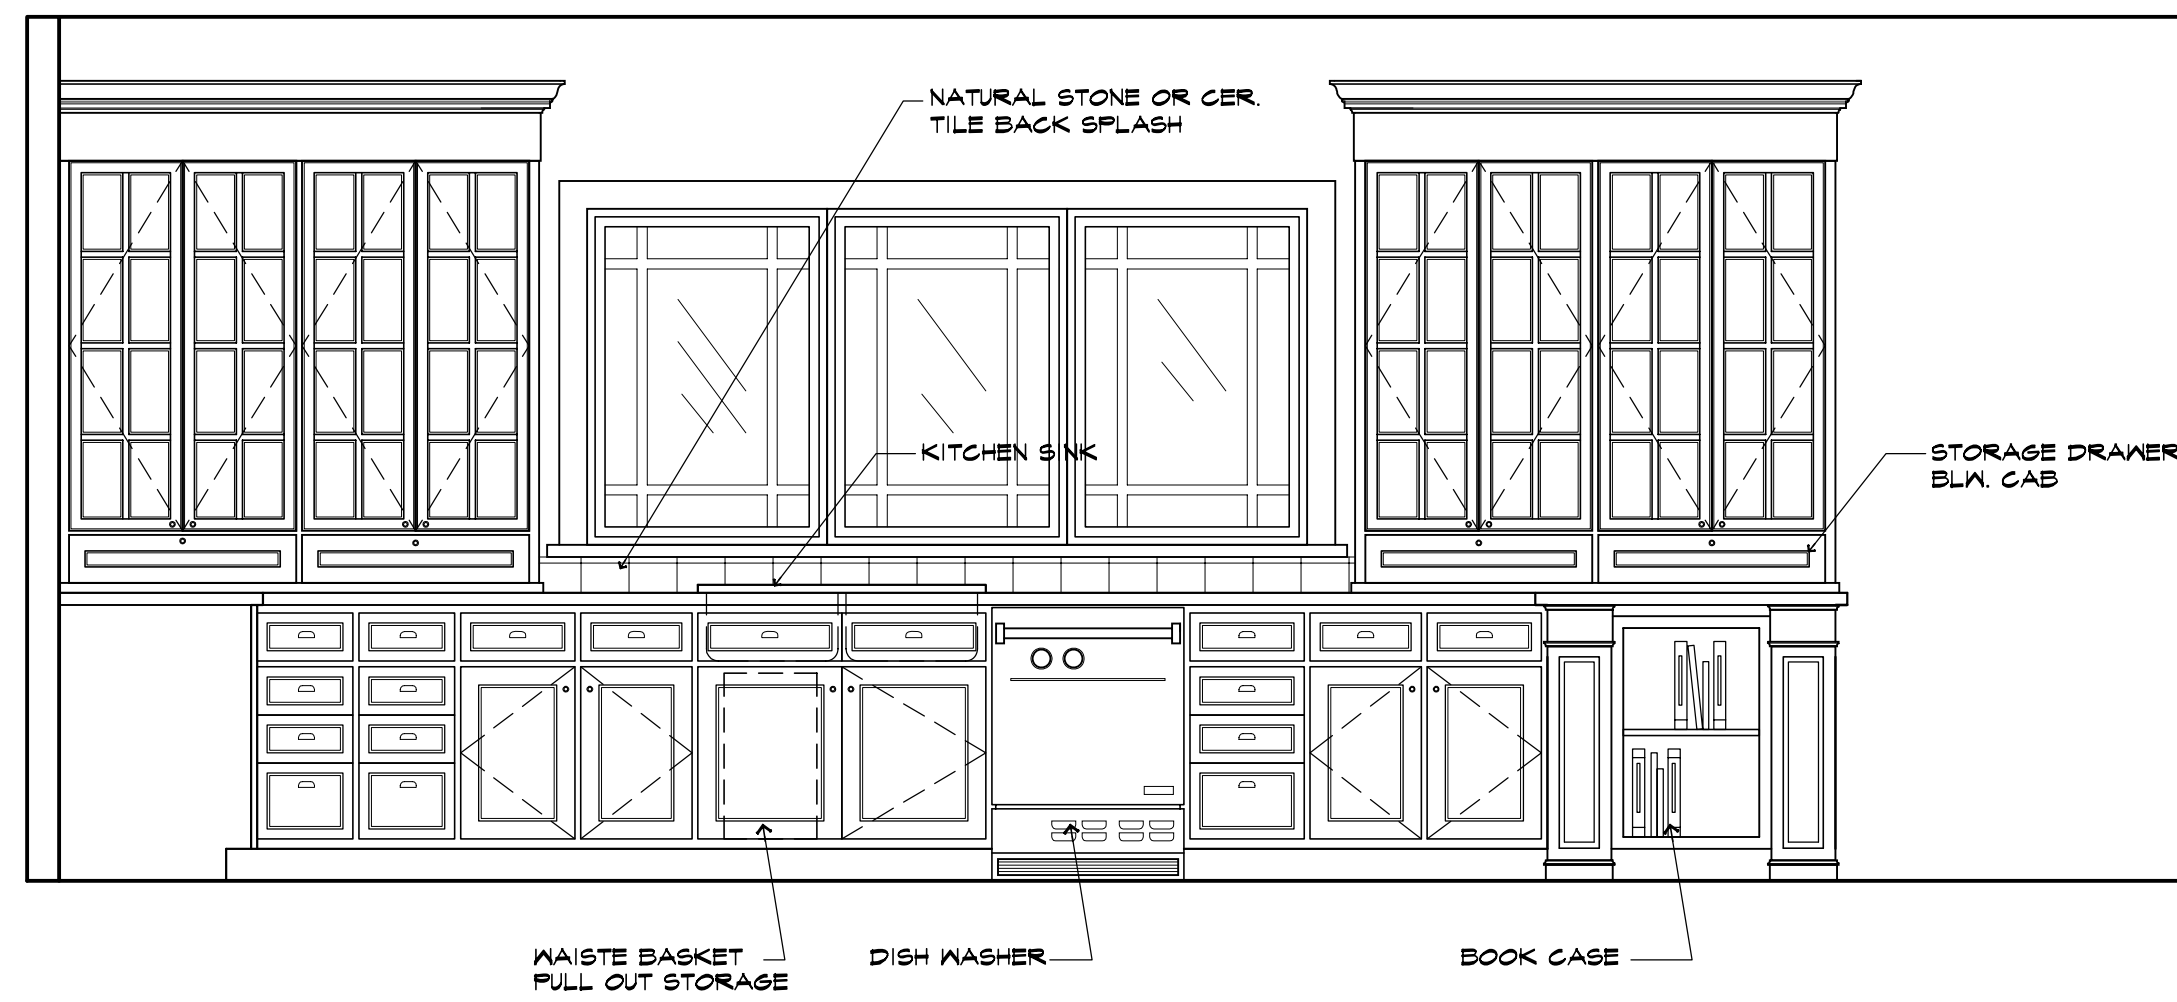

ELEVATION 2 (BEYOND HOOD MANTEL)

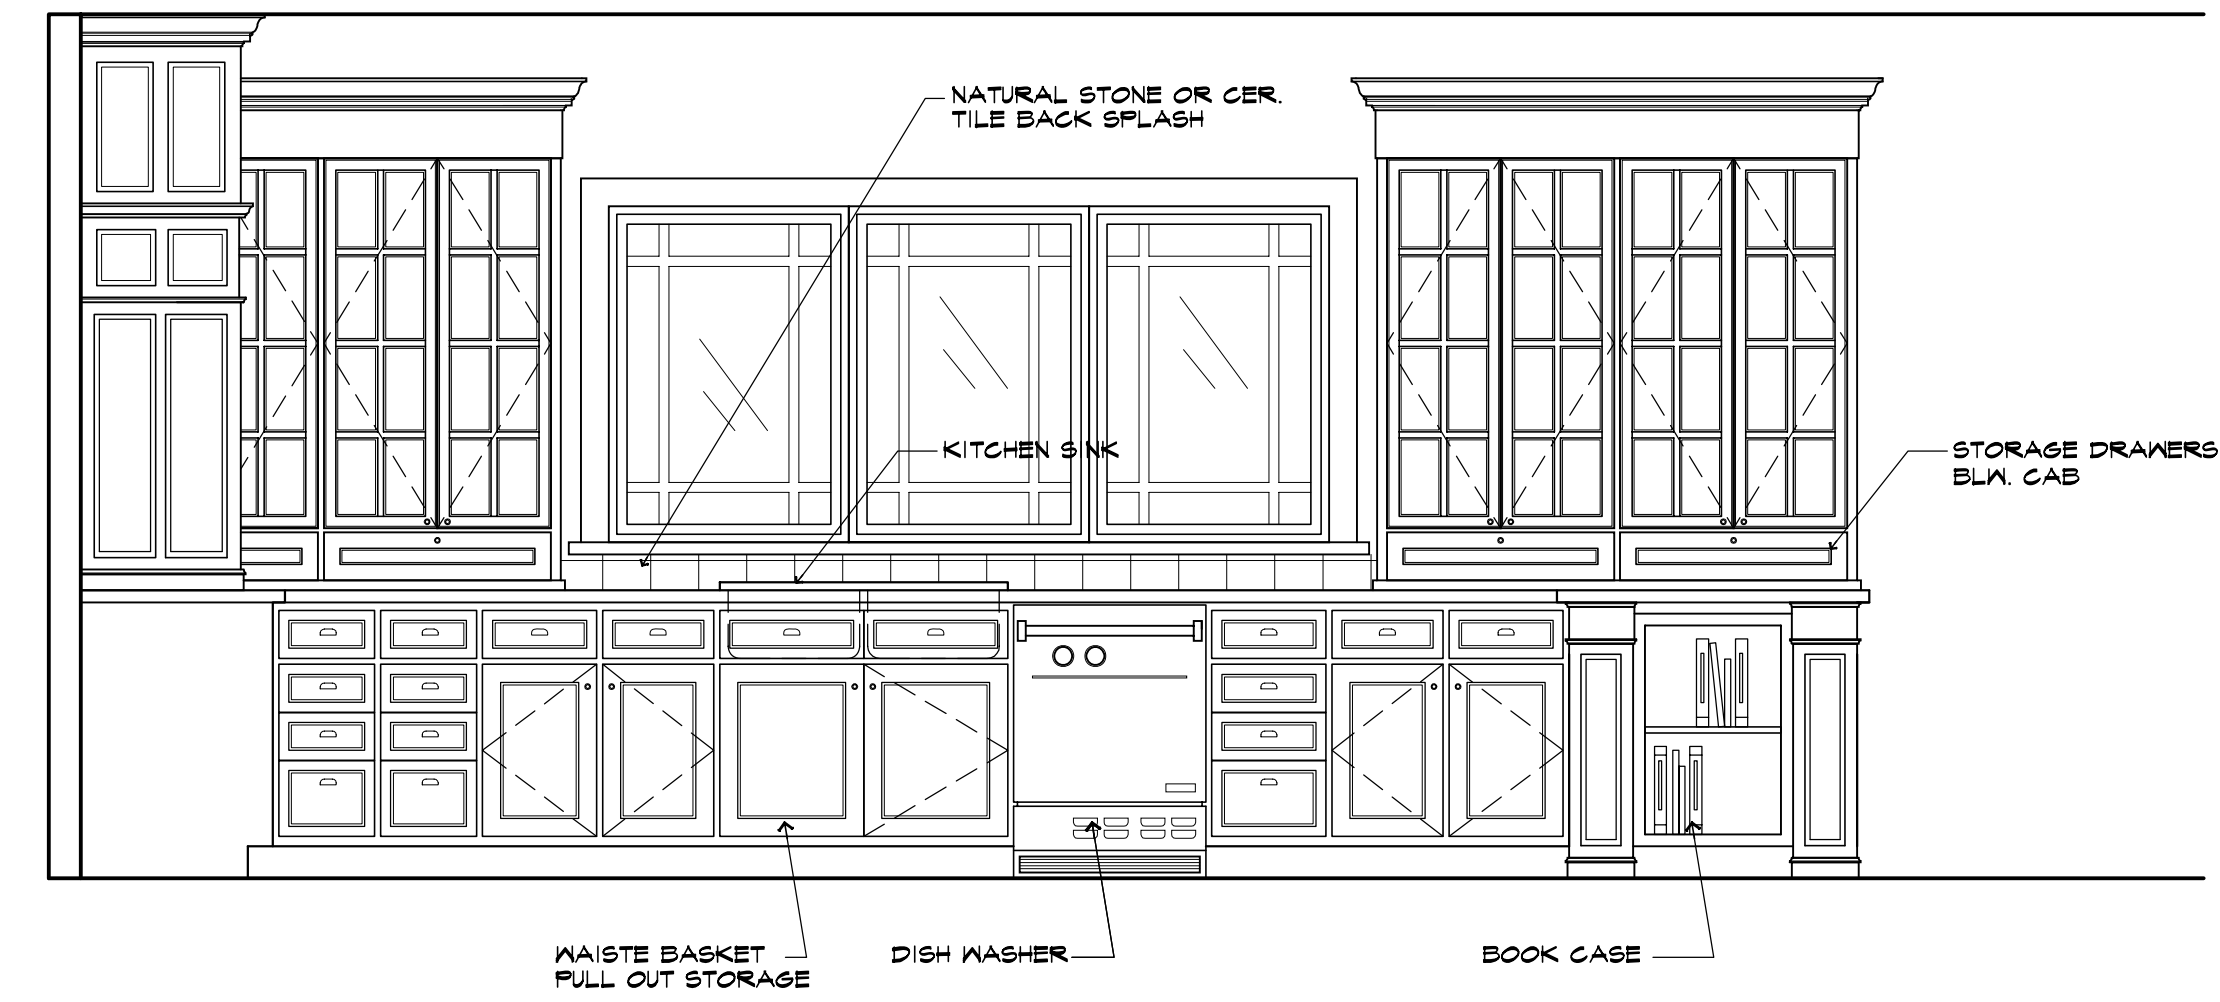


ELEVATION 2 (WITH HOOD MANTEL)

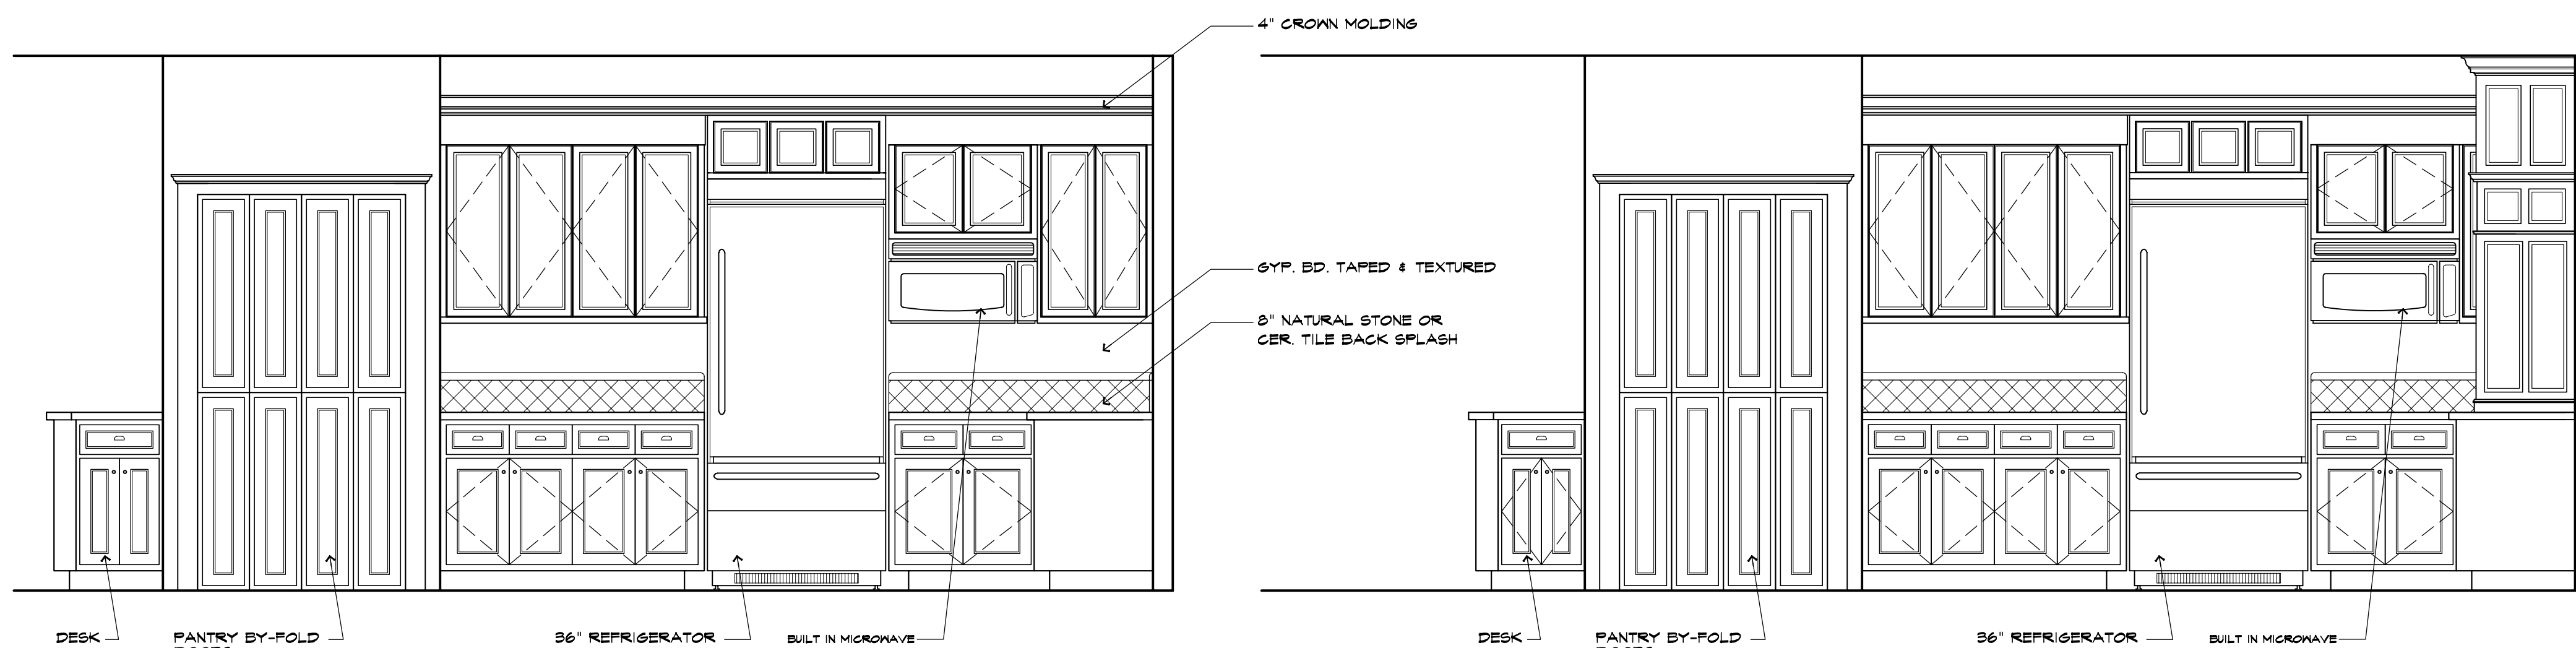


ELEVATION 3 (BEYOND HOOD MANTEL)

ELEVATION 3 (WITH HOOD MANTEL)

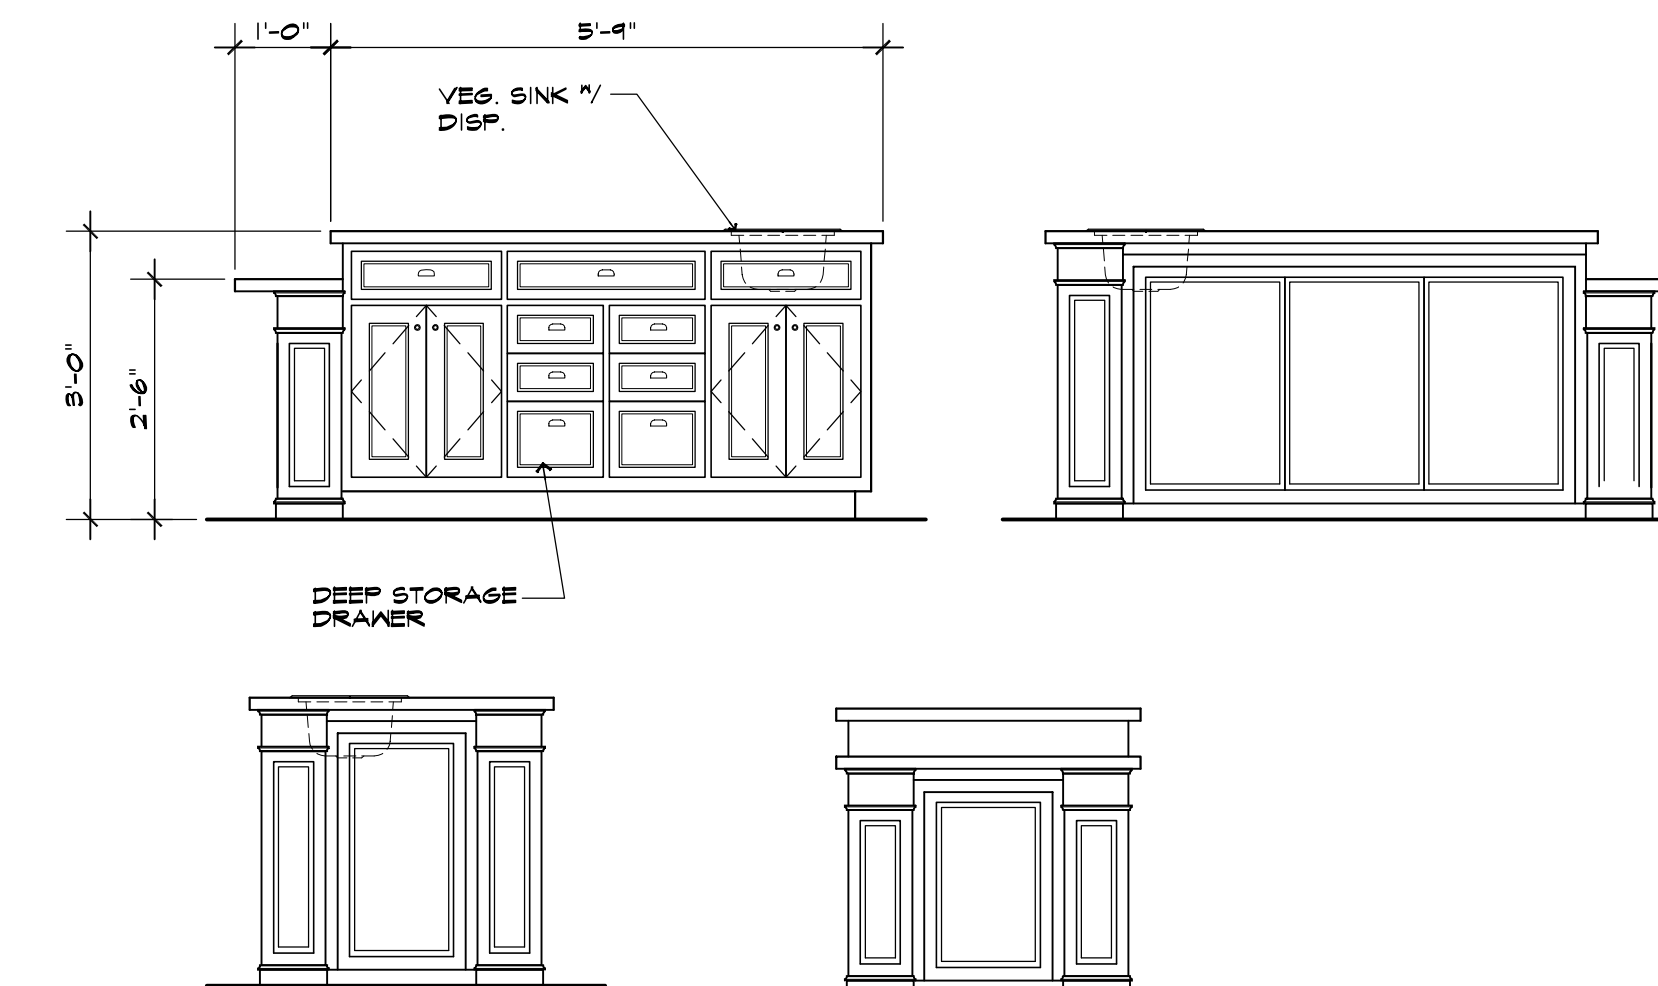

ISLAND

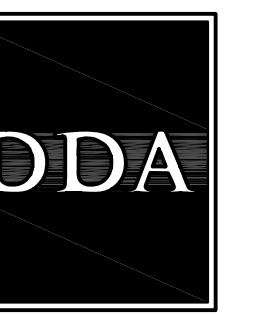

Dominguez Design Associates, L.L.C.

8440 Brentwood Blvd., Ste. B, Brentwood, CA 94513
PH: 925-276-8703 FAX: 925-276-8719

American Institute of Building Design
BID

THIS IS AN ORIGINAL UNPUBLISHED WORK AND MAY NOT BE DUPLICATED, PUBLISHED, OR OTHERWISE USED WITHOUT WRITTEN CONSENT OF DOMINGUEZ DESIGN ASSOCIATES, L.L.C. Copyright © DOMINGUEZ DESIGN ASSOCIATES, L.L.C. 2006

These drawings were prepared by the undersigned professional documents are the work product of the Consulting Designer and shall remain the property of the Consulting Designer. The Client shall not use, reproduce, copy, or distribute these drawings or any part thereof for any purpose other than that specifically intended without the written consent of the Consulting Designer. The use of these drawings and related documents may not be used, copied, or otherwise reproduced, in whole or in part, without the written consent of the Consulting Designer. The use of these drawings and related documents may not be used, copied, or otherwise reproduced, in whole or in part, without the written consent of the Consulting Designer, which shall be held in confidence.

SYM.	REVISIONS	DATE

SUBMITTAL DATE

ISSUE DATE

KITCHEN INTERIOR ELEVATIONS

ADDITION

DRAWN BY: **GD** DATE: **05-04-07**

SCALE: **1/2" = 1'-0"** JOB NUM: **0618**

SHEET

A2.2

OF