




ELEVATION -1

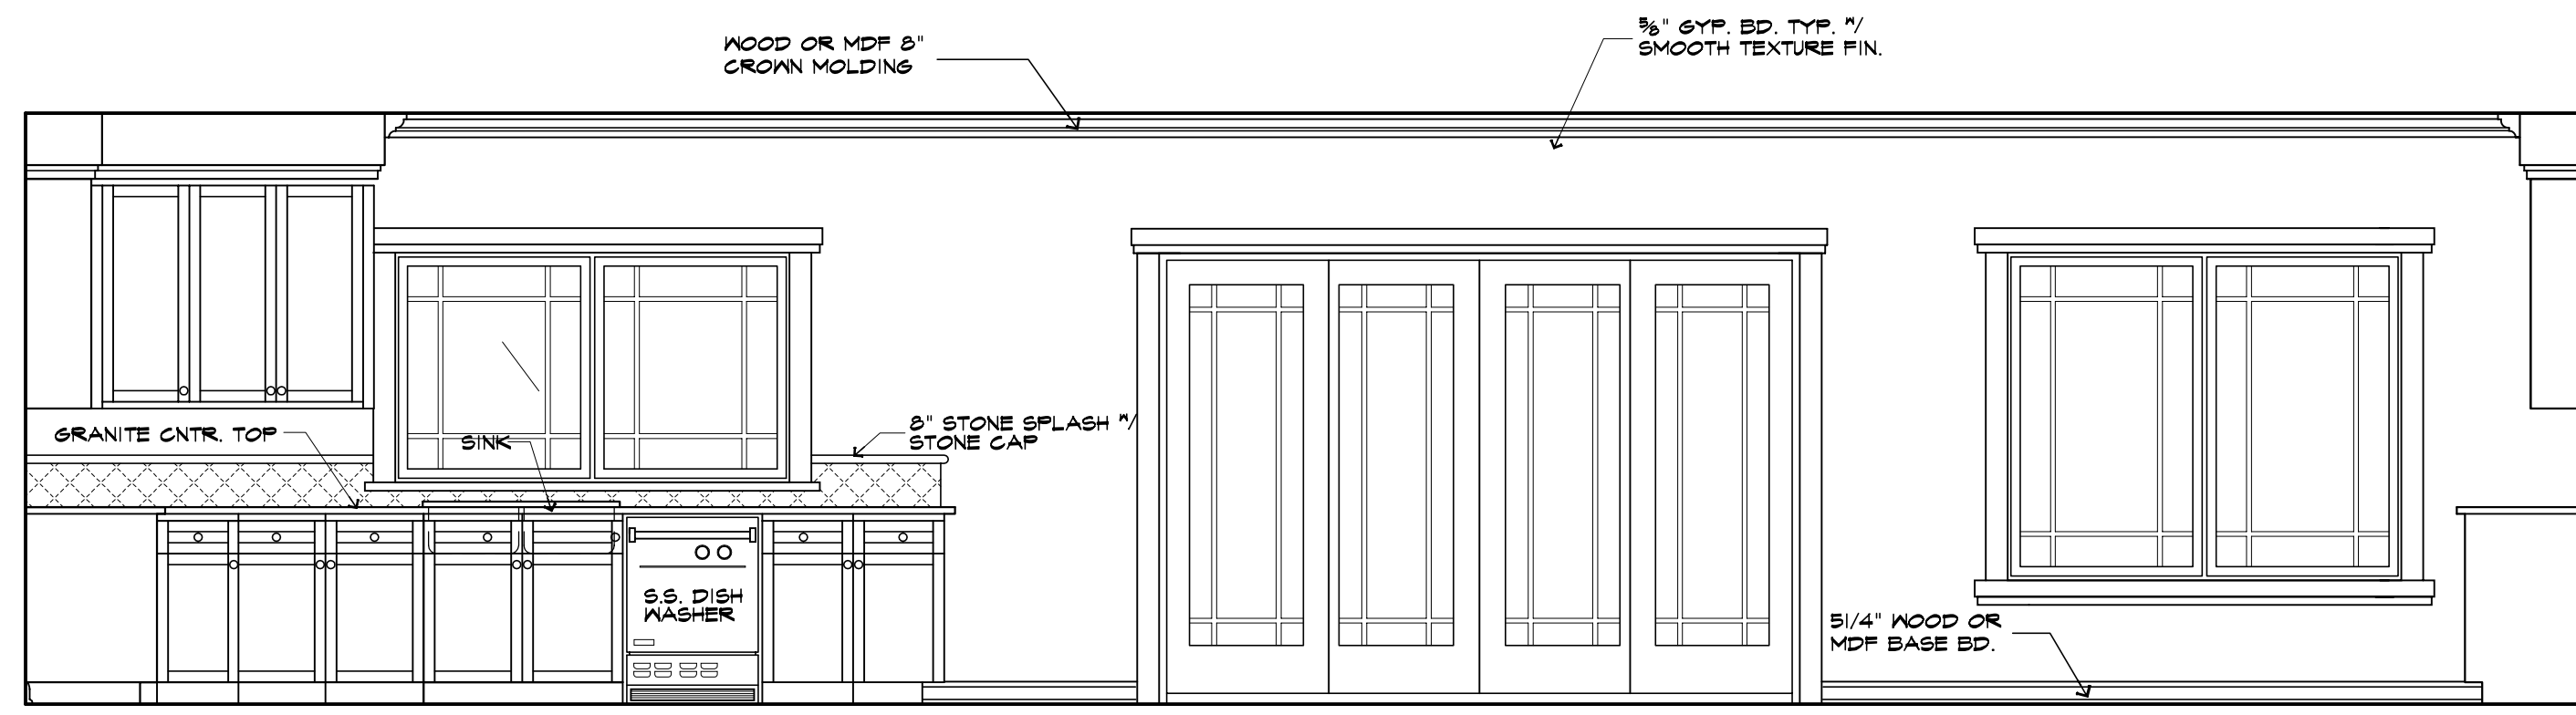

ELEVATION -2

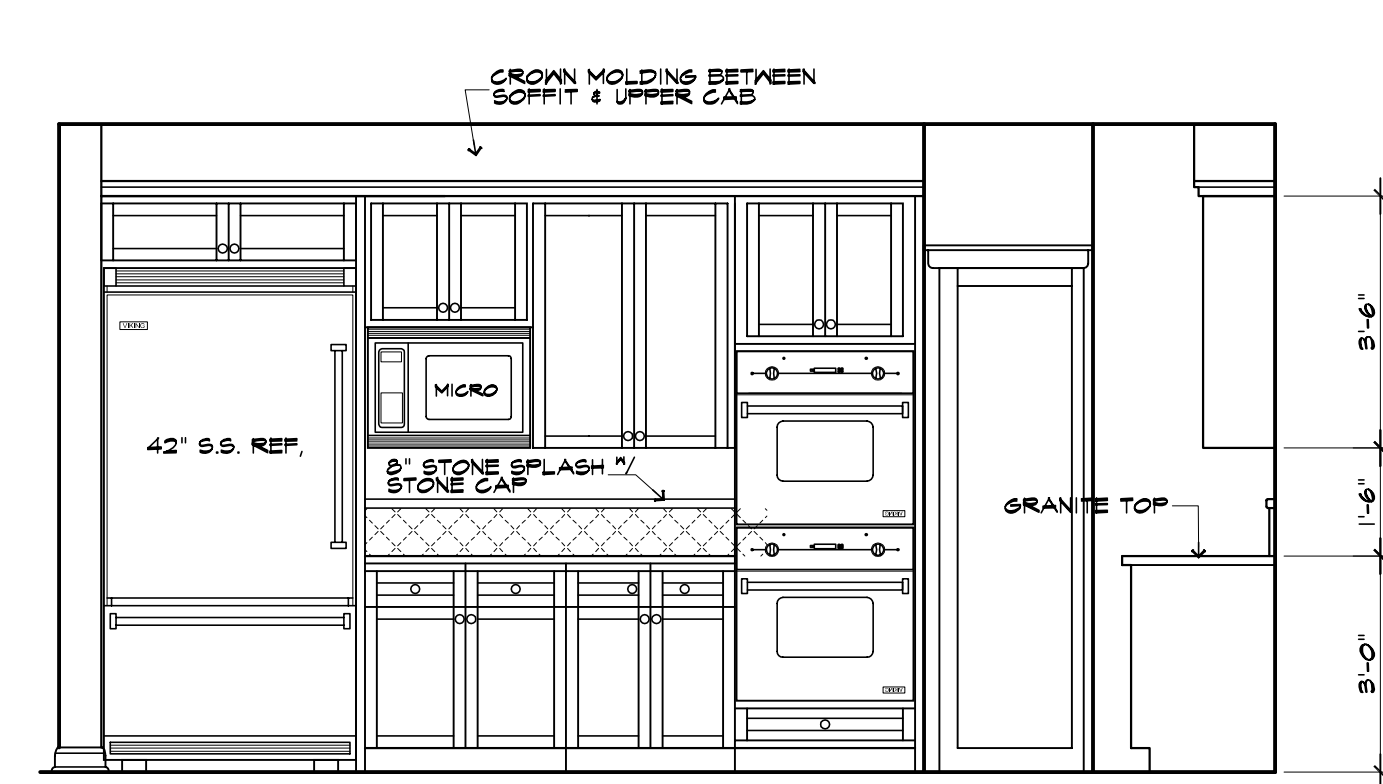

ELEVATION -3

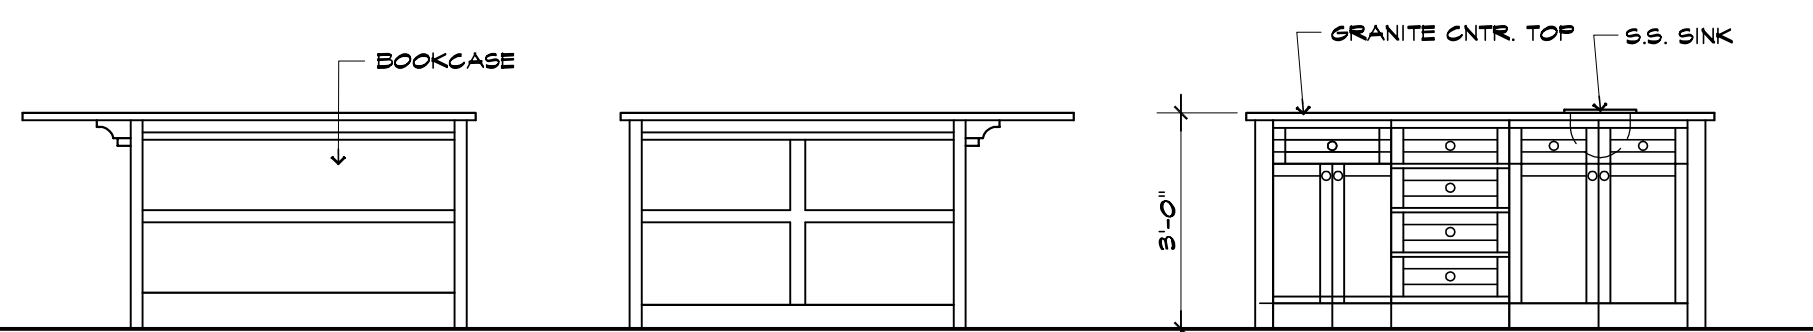


ISLAND ELEVATIONS

A KITCHEN ELEVATIONS




ELEVATION -1

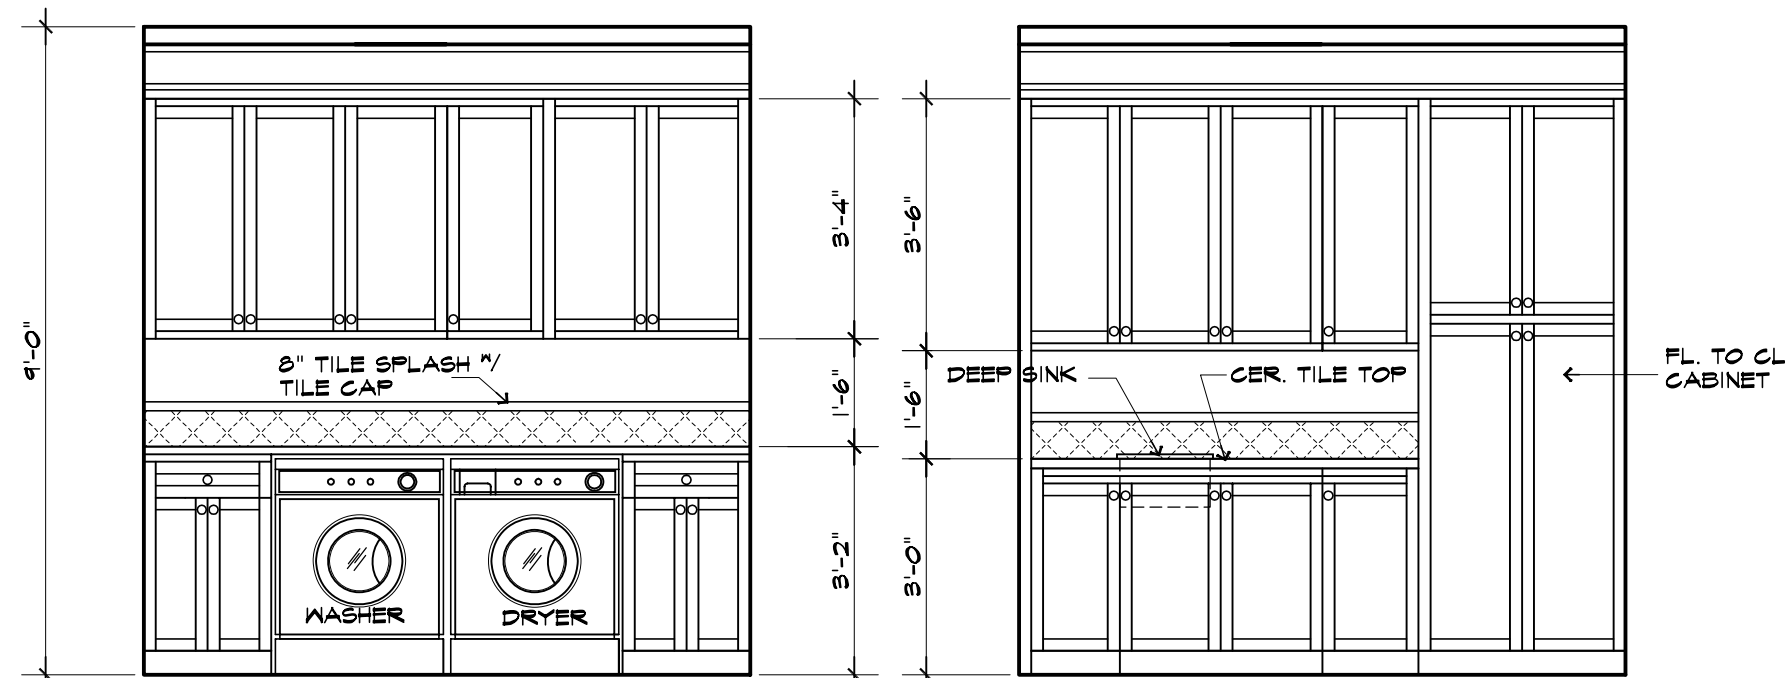

ELEVATION -1

ELEVATION -2

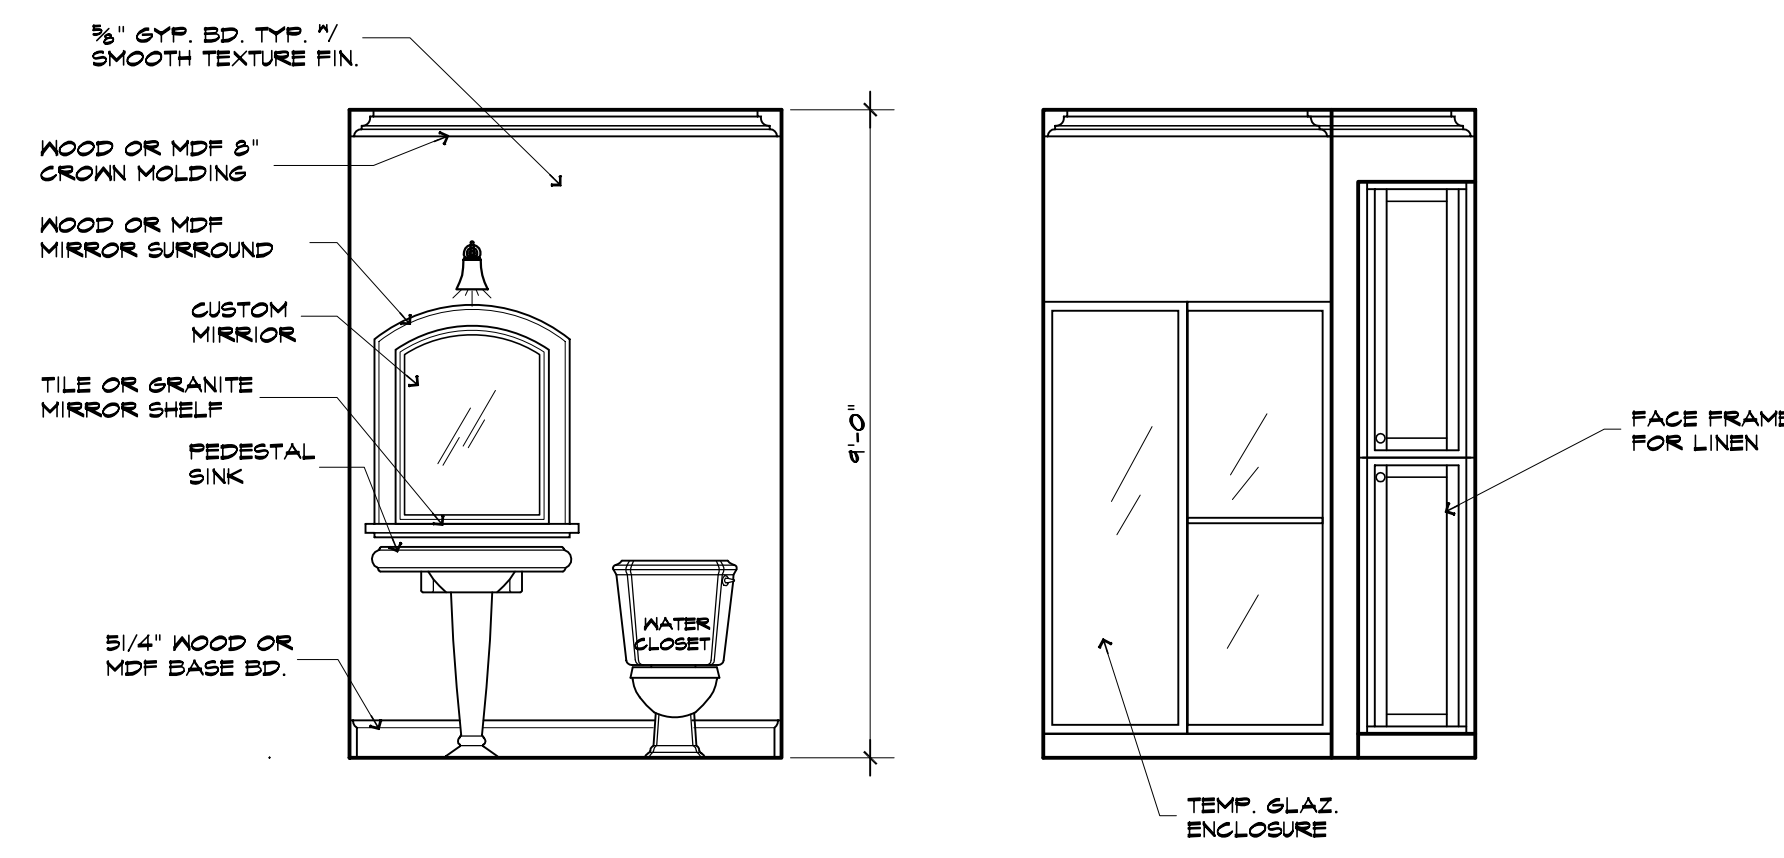


ELEVATION -1

ELEVATION -2


B GREAT ROOM ELEVATION

C LAUNDRY ELEVATIONS

D POWDER ELEVATIONS

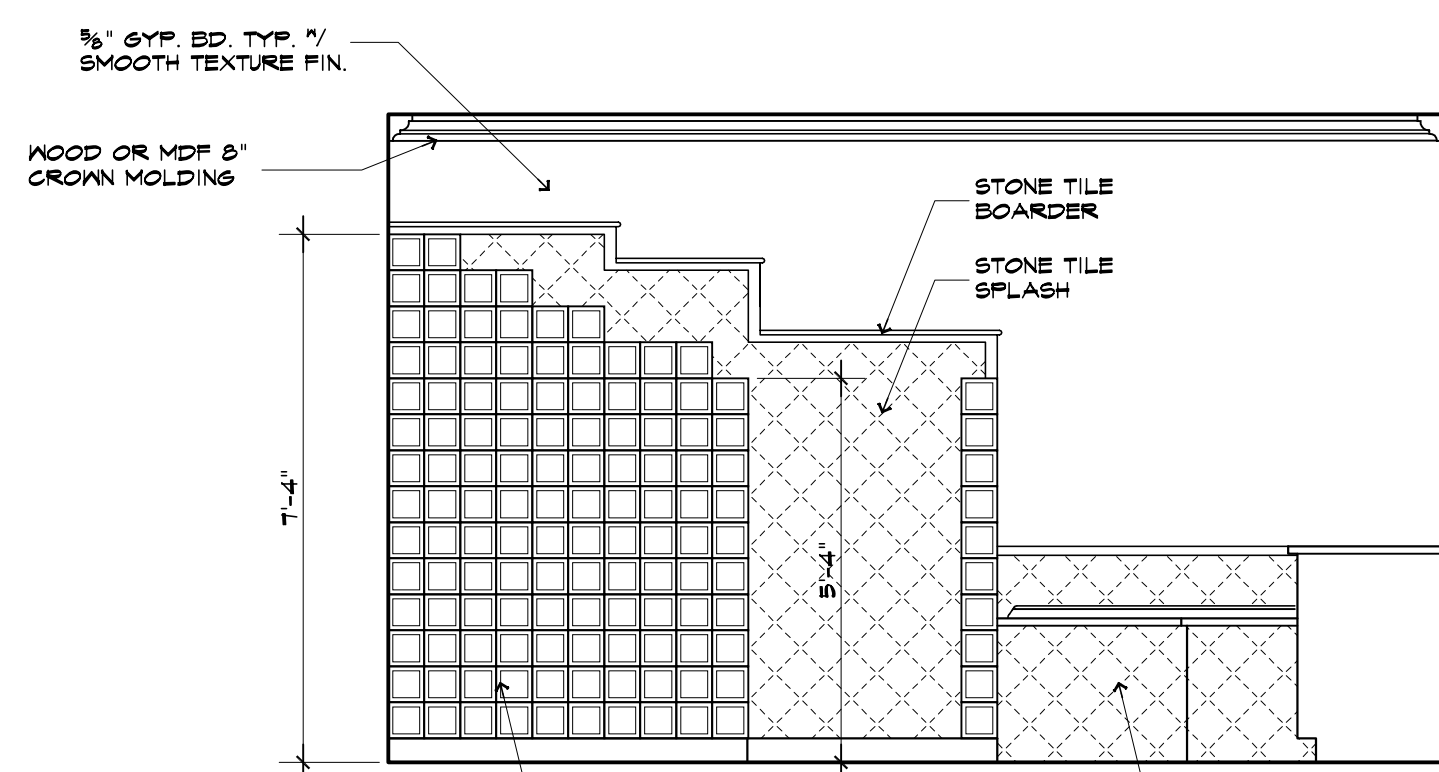

ELEVATION -1

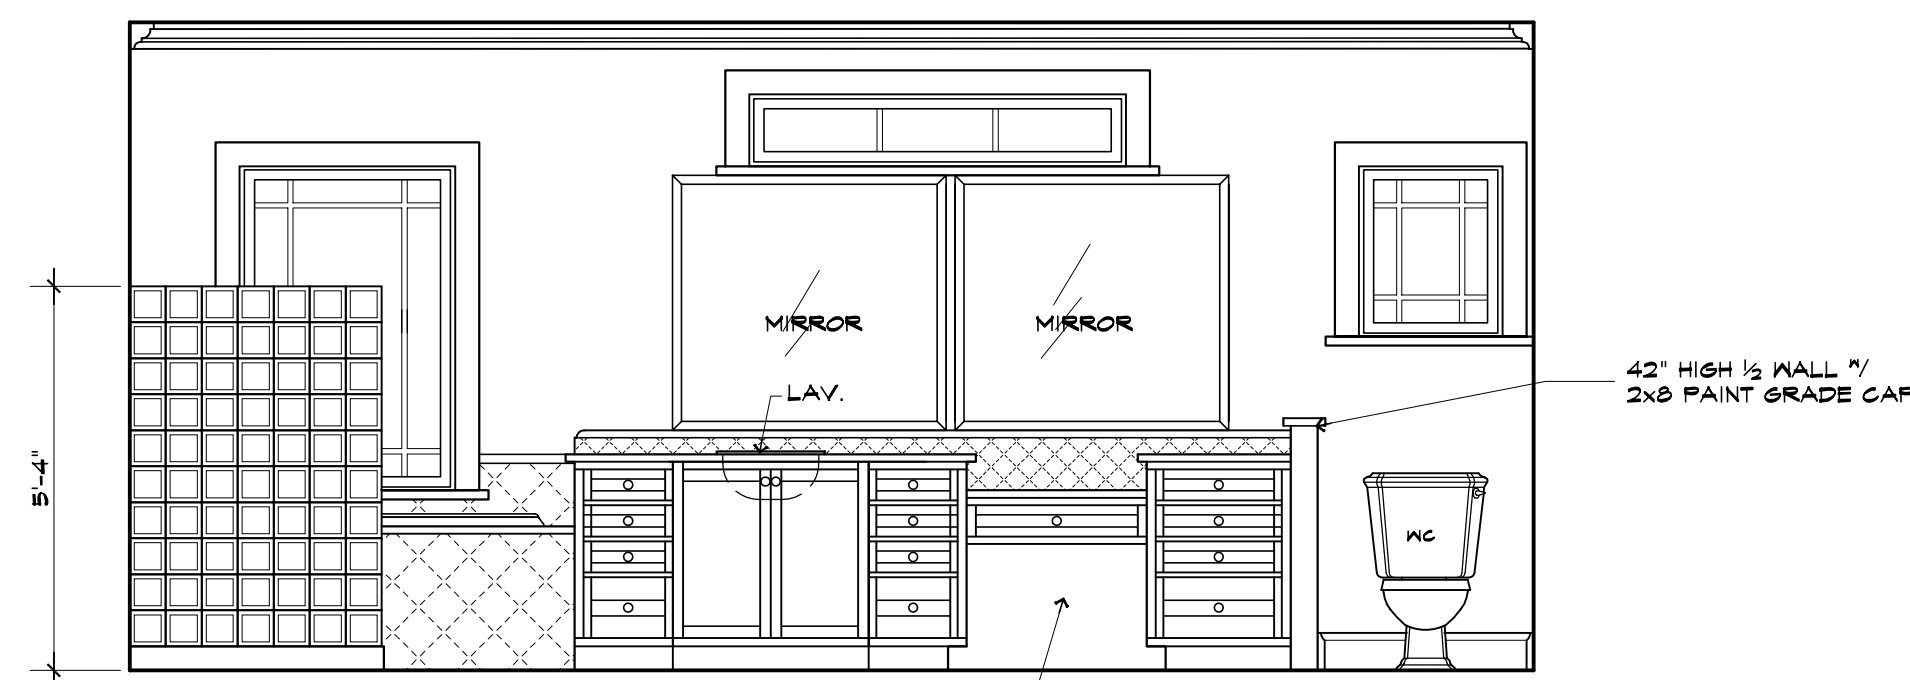

ELEVATION -2

E MASTER BATHROOM ELEVATIONS

DDA
Dominguez Design Associates, L.L.C.
 8440 Brentwood Blvd., Ste. B, Brentwood, CA 94513
 PH: 925-634-3100 FAX: 925-634-1165
 A | American Institute of Building Design
 B | D. The Professional Designator

THIS IS AN ORIGINAL UNPUBLISHED WORK AND MAY NOT BE DUPLICATED, PUBLISHED, OR OTHERWISE USED WITHOUT WRITTEN CONSENT OF DOMINGUEZ DESIGN ASSOCIATES, L.L.C. Copyright © DOMINGUEZ DESIGN ASSOCIATES, L.L.C. 2006

THIS IS AN ORIGINAL UNPUBLISHED WORK AND MAY NOT BE DUPLICATED, PUBLISHED, OR OTHERWISE USED WITHOUT WRITTEN CONSENT OF DOMINGUEZ DESIGN ASSOCIATES, L.L.C. Copyright © DOMINGUEZ DESIGN ASSOCIATES, L.L.C. 2006

SYM.	REVISIONS	DATE
△		
△		
△		
△		
△		
△		

SUBMITTAL	DATE
CONST. DOC. PLAN CHECK #1	03-08-06

ISSUE	DATE

INTERIOR ELEVATIONS
CONSTRUCTION DRAWING PHASE

CUSTOM HOME

DRAWN BY: GD	DATE: 03-08-06
SCALE: 3/8" = 1'-0"	JOB NUM: 106-13-10

SHEET
A3.1
 OF